


373 Elm St
Lititz, PA 17543

BROOK LAWN ROAD

ELM

ROAD

AREA = 9.779 ACRES

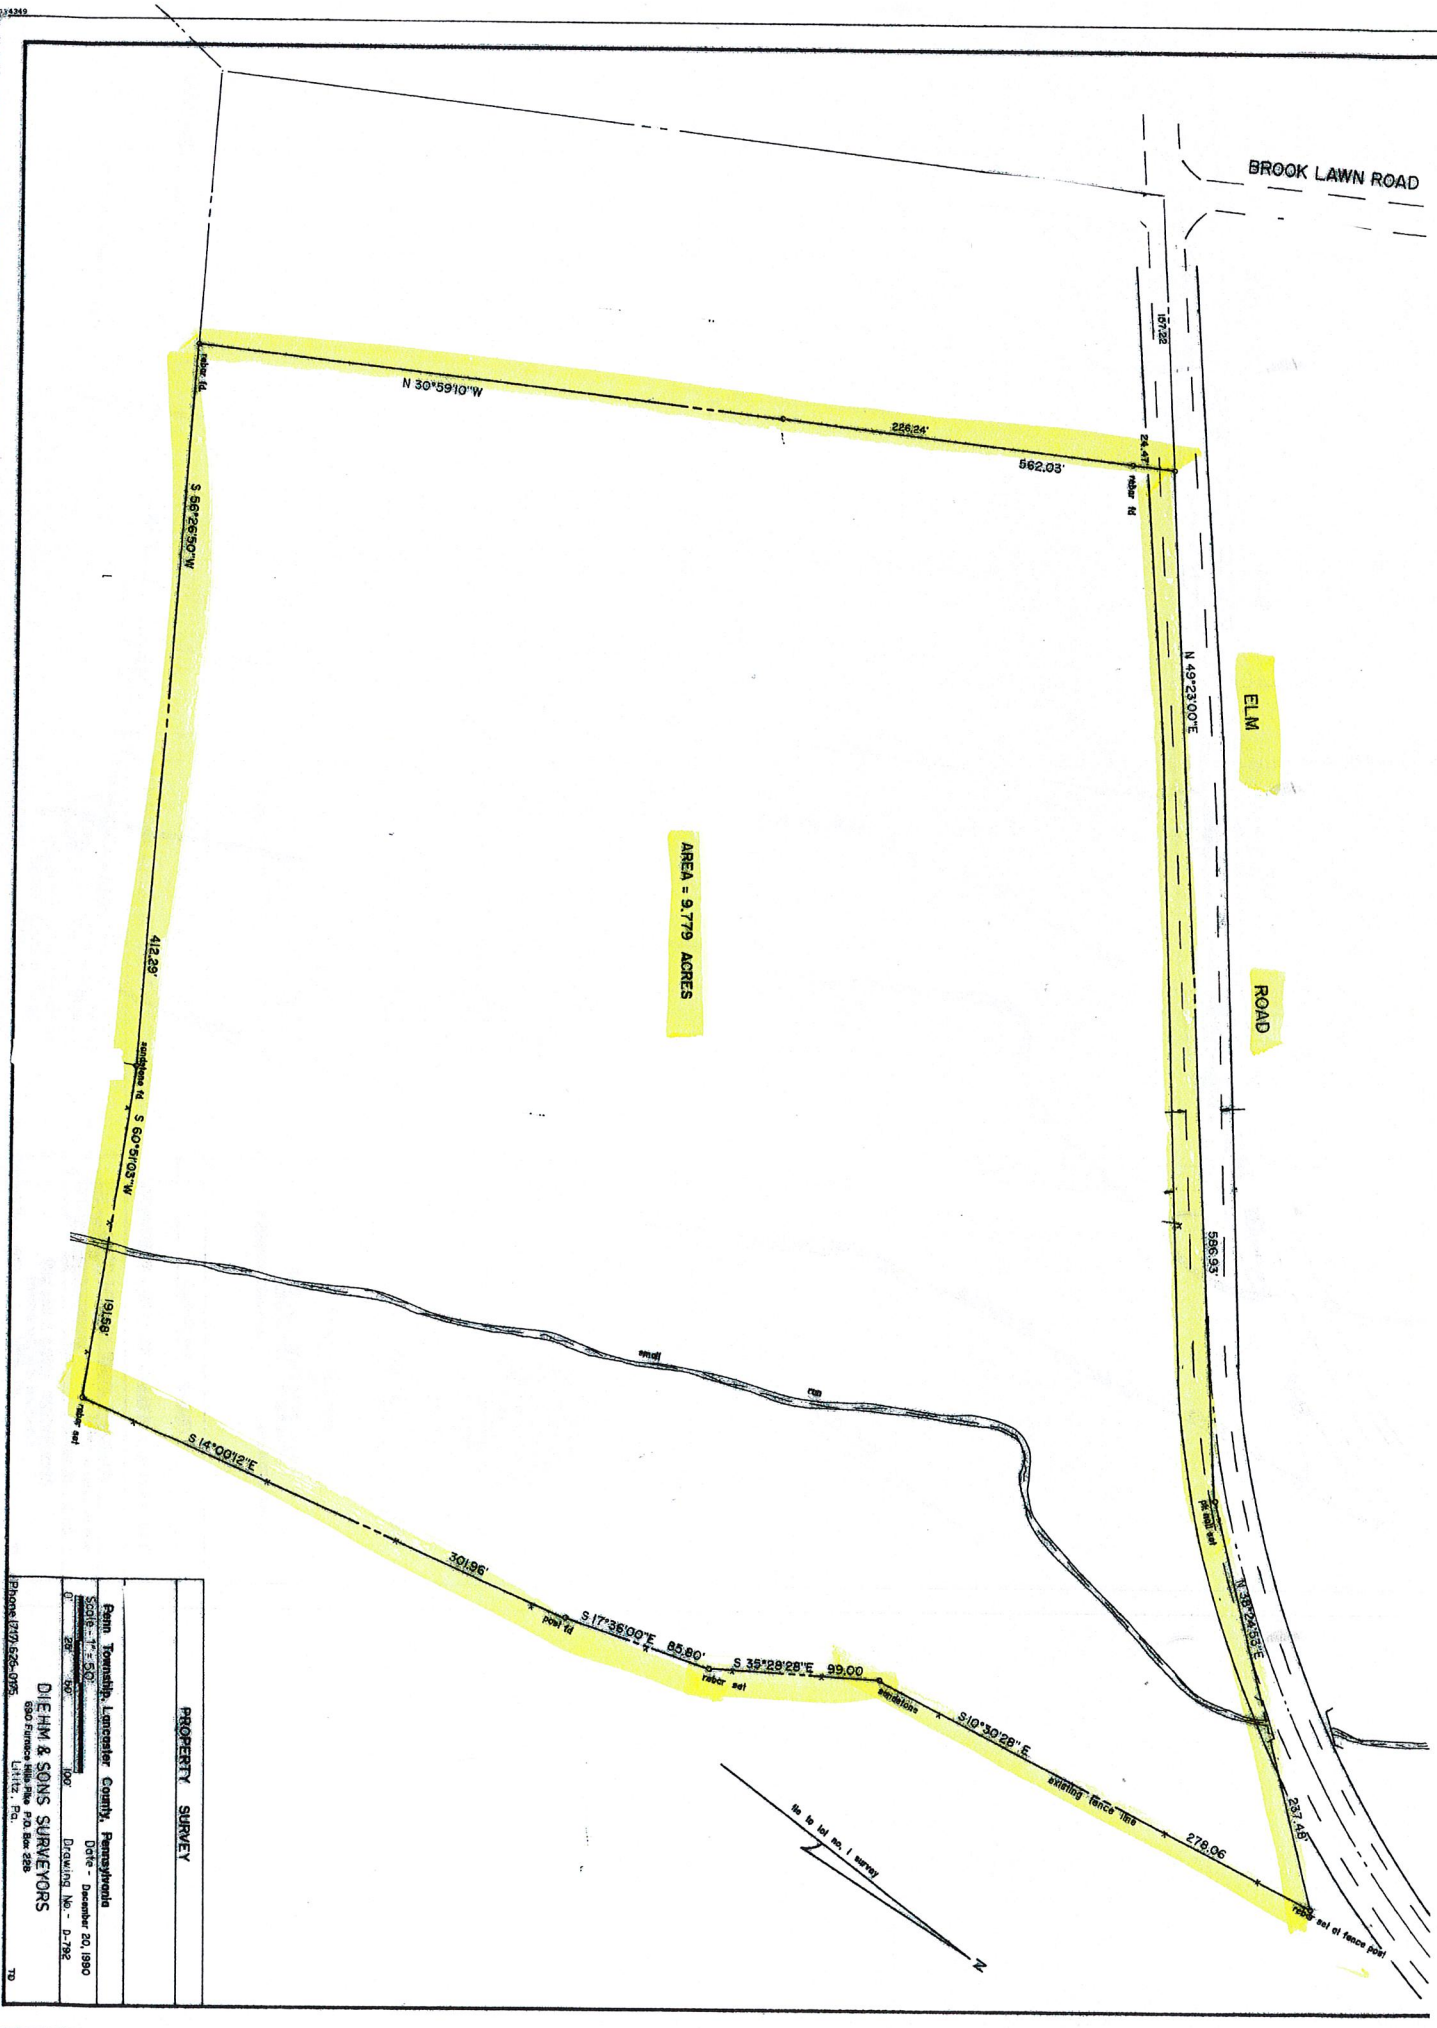

PROPERTY SURVEY	
SCOPE: 1" = 50'	Date - December 20, 1990
1" = 50'	Drawing No. - D-792
DIEMM & SONS SURVEYORS	
